

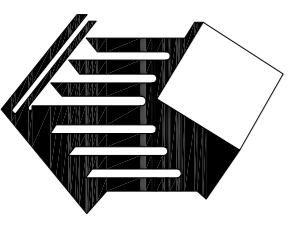


LONDON ROAD - CHATTERIS

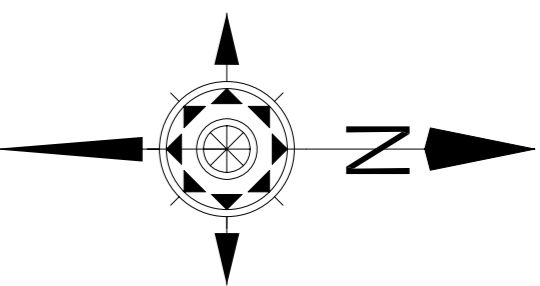

PERSIMMON

PERSIMMON HOMES (EAST MIDLANDS) LTD
 Persimmon House
 Peterborough Business Park Lynch Wood
 Peterborough PE2 6LR
 Tel: 01733 397200 Fax: 01733 397255

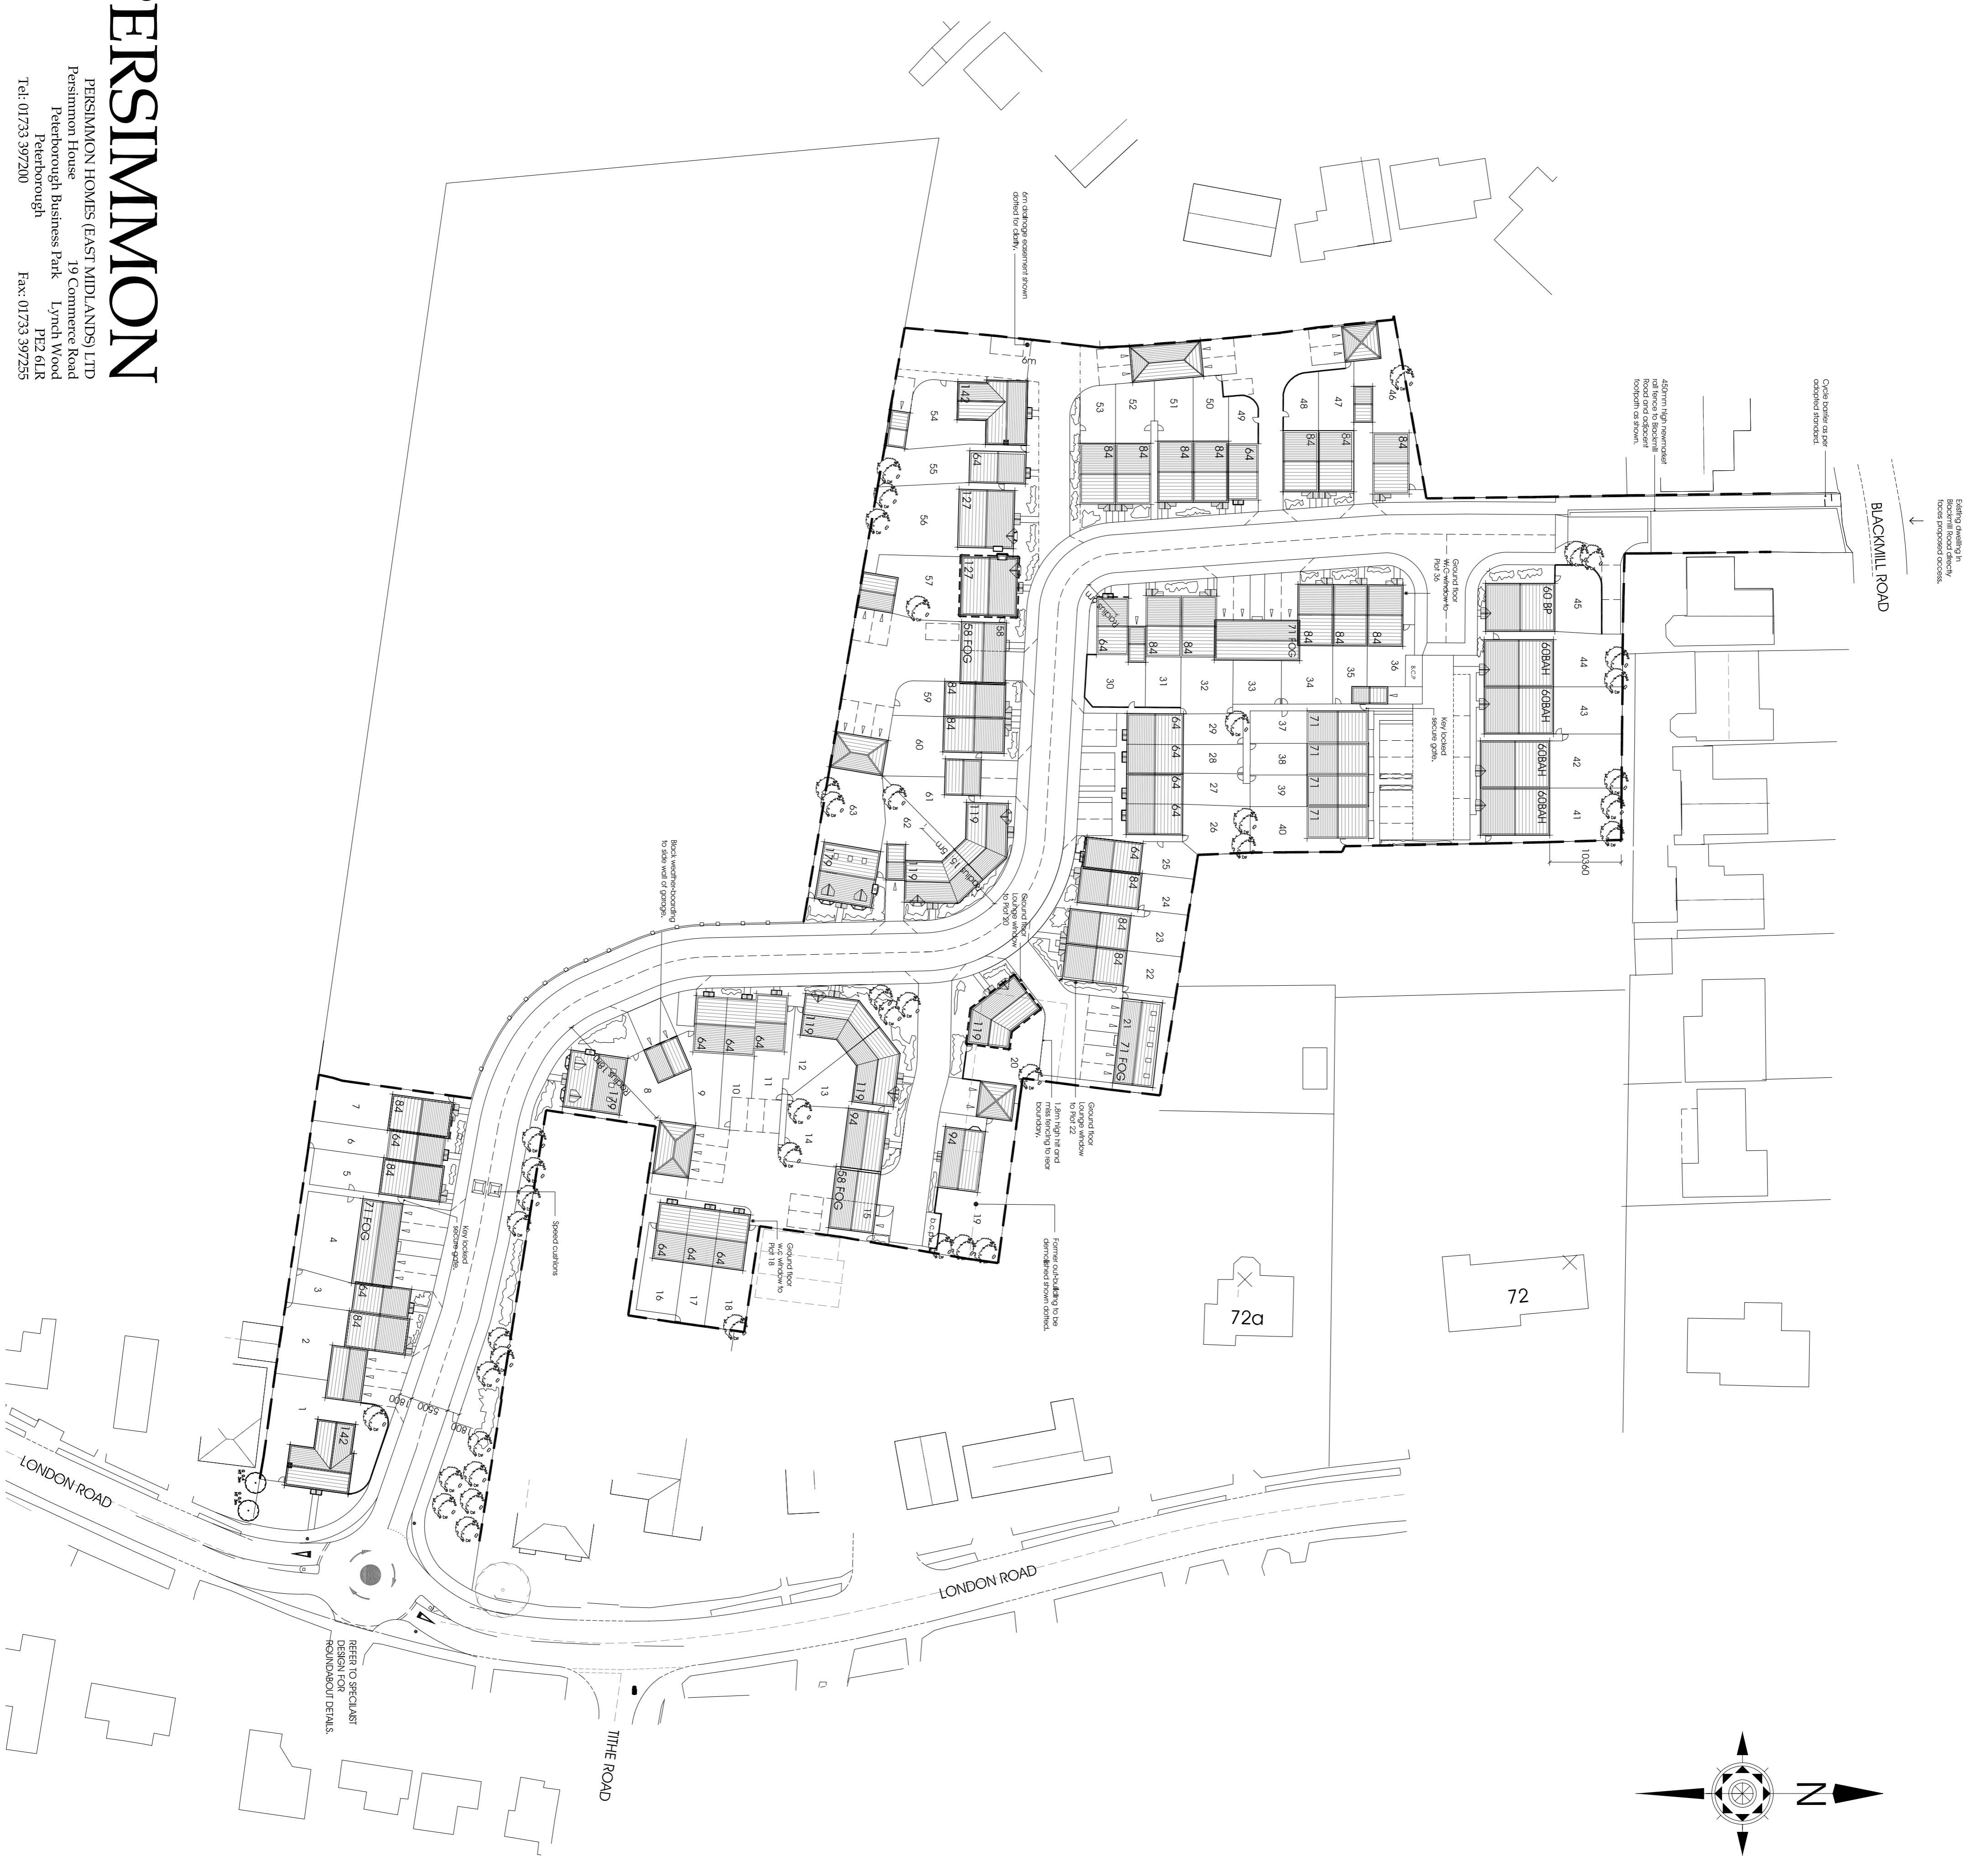

DO NOT SCALE FROM THIS DRAWING
 COPYRIGHT: THIS DRAWING AND THE BUILDING WORKS DEPICTED ARE THE COPYRIGHT OF L BEVENS ASSOCIATES LTD AND MAY NOT BE REPRODUCED OR AMENDED EXCEPT BY WRITTEN PERMISSION. NO LIABILITY WILL BE ACCEPTED FOR AMENDMENTS MADE BY OTHER PERSONS.

SCHEDULE OF ACCOMMODATION

Private Housing		
Type 58FCOG	1 bedroom apartment	2 NO.
Type 64	2 bedroom house	16 NO.
Type 71FOG	2 bedroom apartment	3 NO.
Type 60 BP	2 bedroom bungalow	1 NO.
Type 84	3 bedroom house	20 NO.
Type 94	3 bedroom house	2 NO.
Type 119	4 bedroom house	5 NO.
Type 127	4 bedroom house	2 NO.
Type 142	4 bedroom house	2 NO.
Type 179	5 bedroom house	2 NO.
TOTAL		55 NO.

Affordable Housing

Type 71	2 bedroom house	4 NO.
Type 60BAH	2 bedroom bungalow	4 NO.
TOTAL		8 NO.
GRAND TOTAL		63 NO.

- LEGEND**
- 1.8m high screen brick wall
 - 1.8m high close boarded fence
 - 450mm high post and rail fence
 - Full height clear through colour render
 - Black weatherboarding (first floor only unless noted otherwise)
 - Existing trees to be removed
 - Indicative proposed landscaping
 - Indicates position of Ground Floor windows for additional natural surveillance.
 - 1.8m high timber gates to rear gardens
 - Bin collection point


L BEVENS ASSOCIATES Ltd
 10 Chickadees Way
 Chatteris
 Cambridgeshire
 PE16 6UR
 T: 01354 693969
 F: 01354 692426
 M: 07739 982318
 E: enquiries@lbevens-associates.co.uk

PERSIMMON HOMES
 LONDON ROAD
 CHATTERIS, CAMBRIDGESHIRE

PROPOSED SITE LAYOUT

SCALE	DATE	DRAWN BY
1:500 @ A1	07.09.2006	L BEVENS
DRAWING NUMBER		REVISION
CH-06/LBA24/PL100		1